




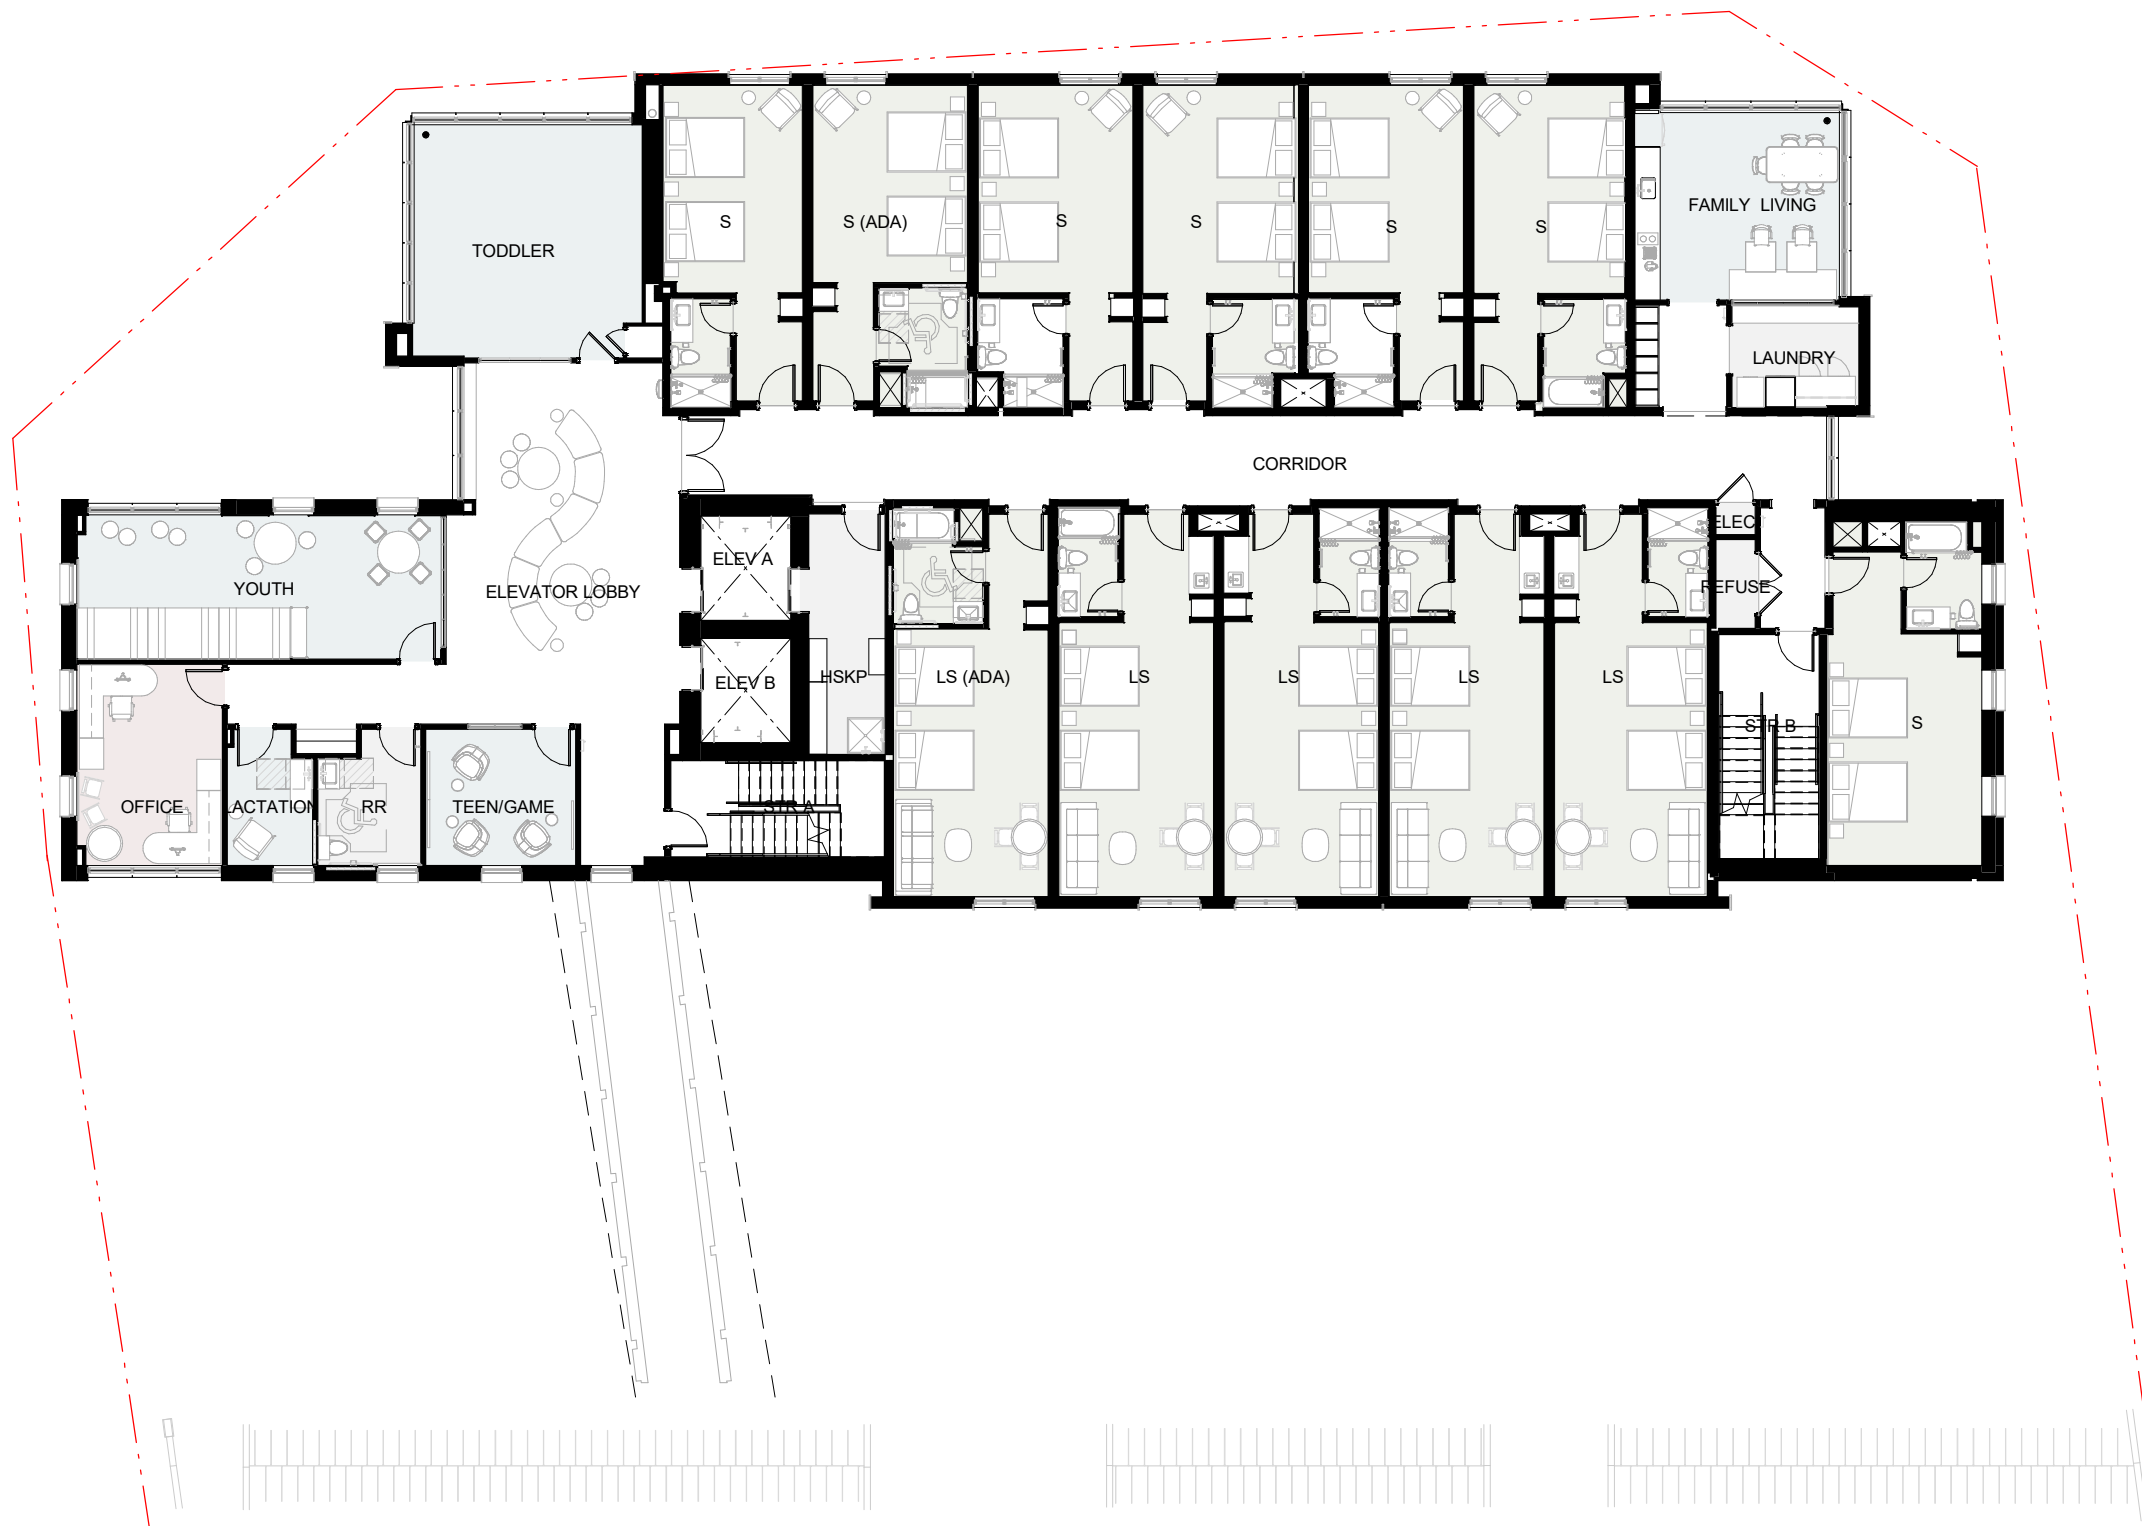


SCALE: 1/16" = 1'-0"




 SCALE: 1/16" = 1'-0"



SCALE: 1/16" = 1'-0"

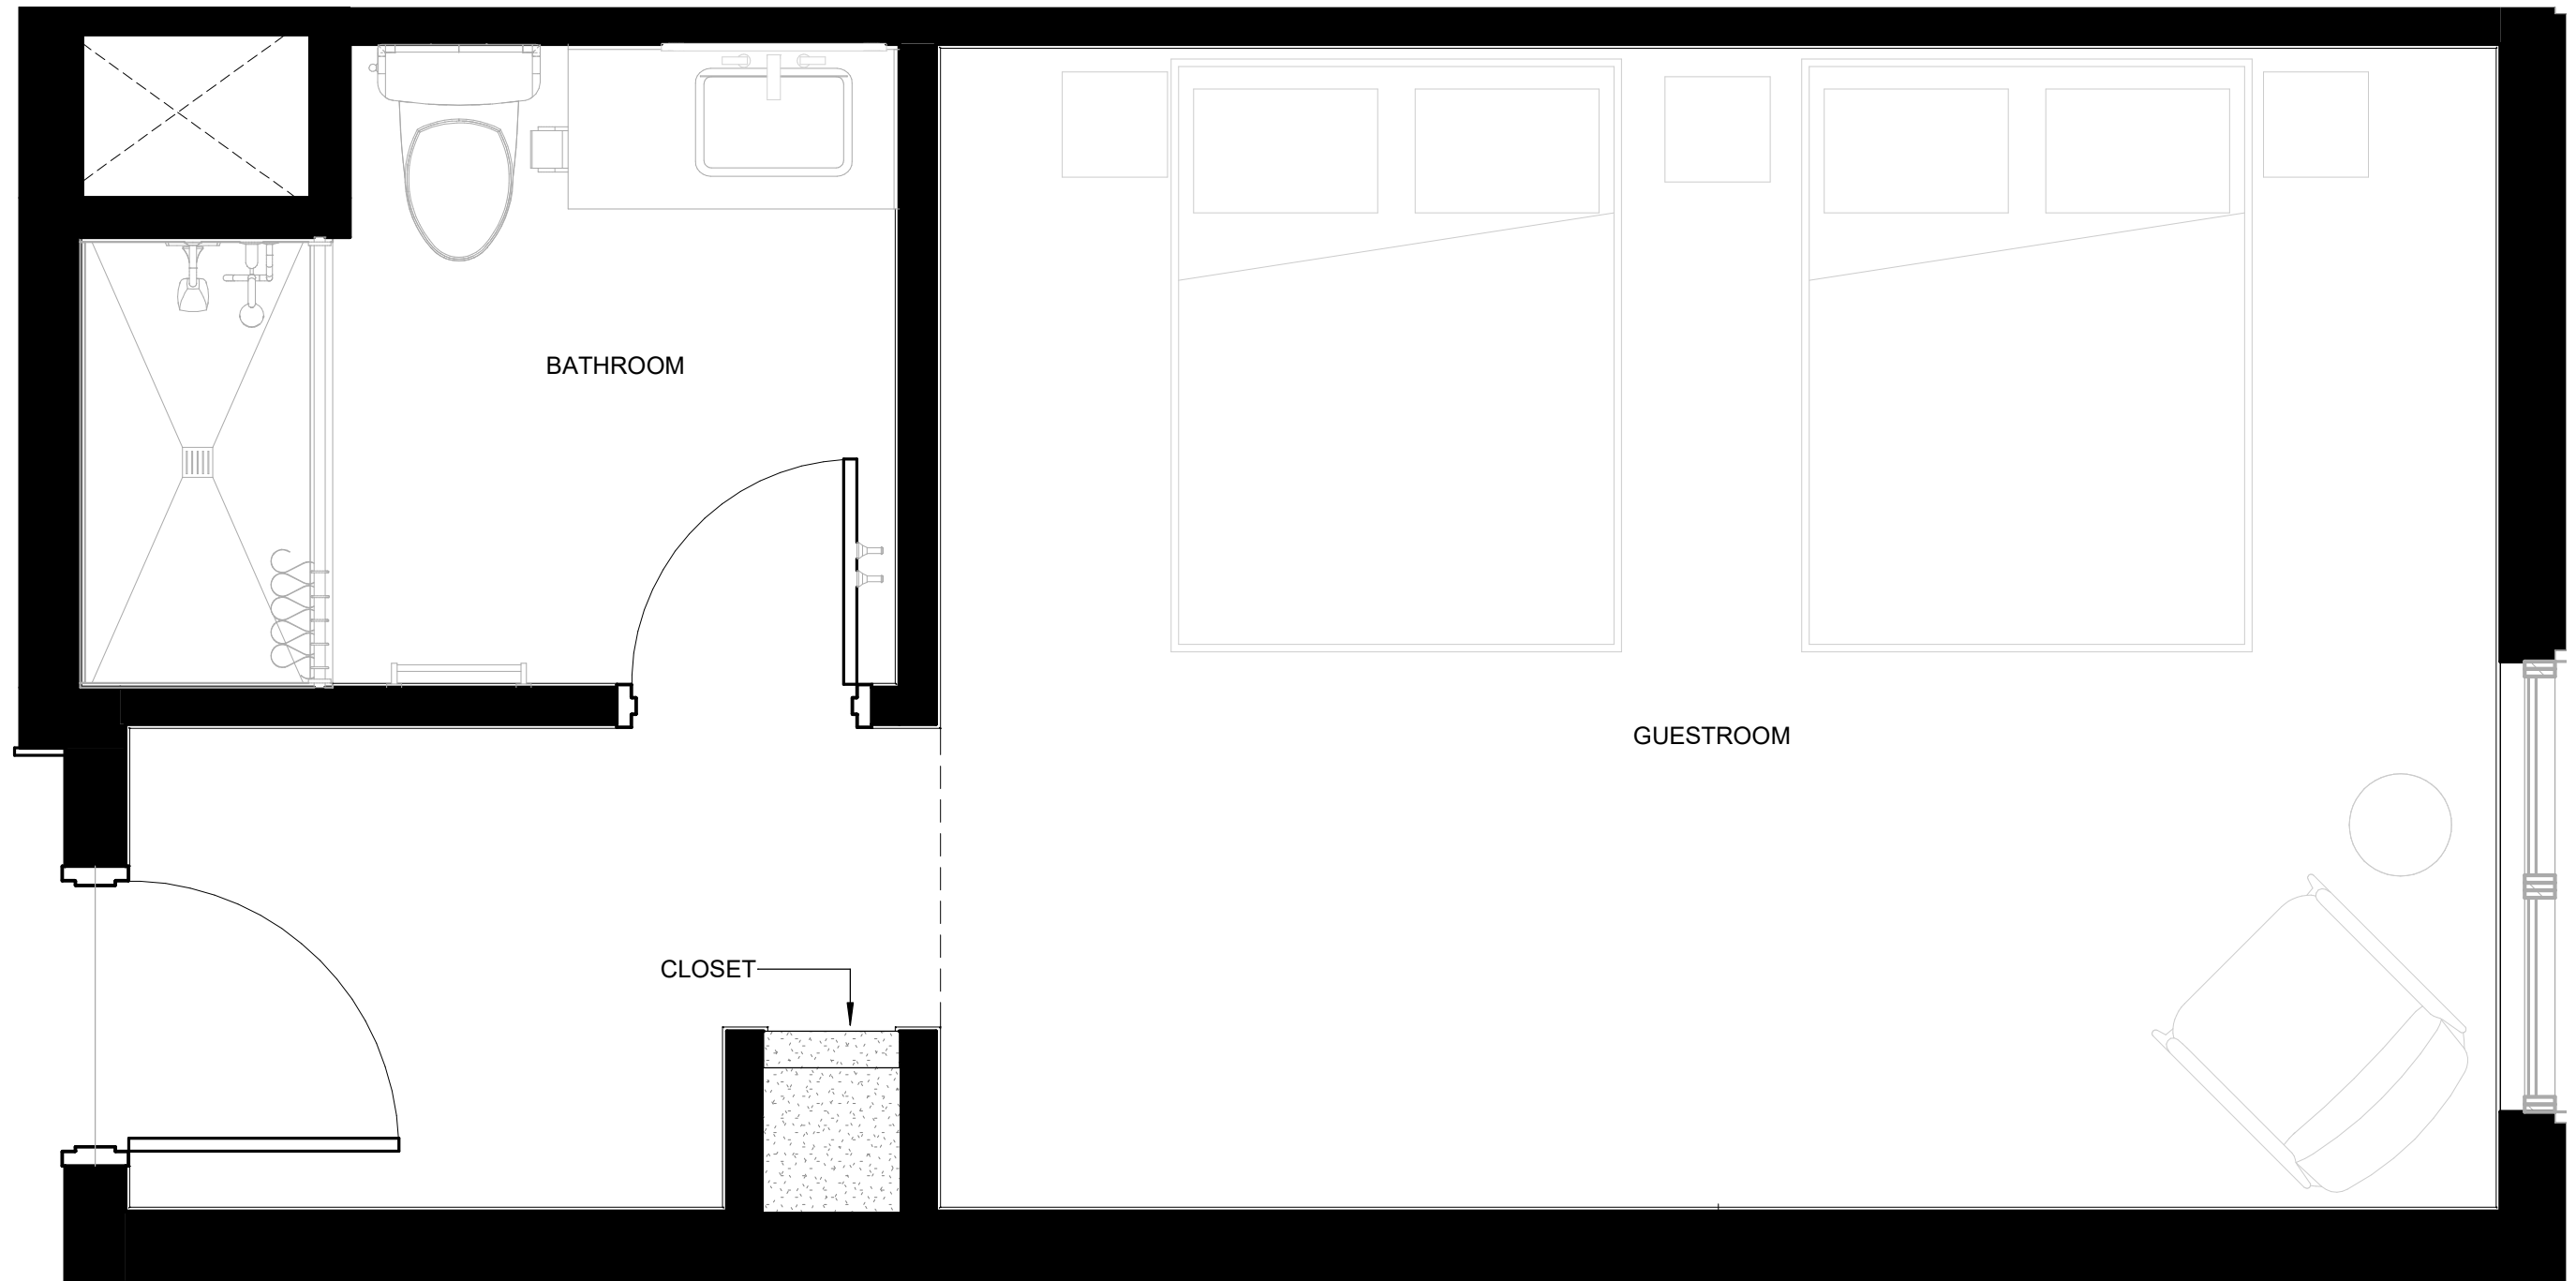

1/16" = 1'-0"